


MULTIPLE CURB CUTS

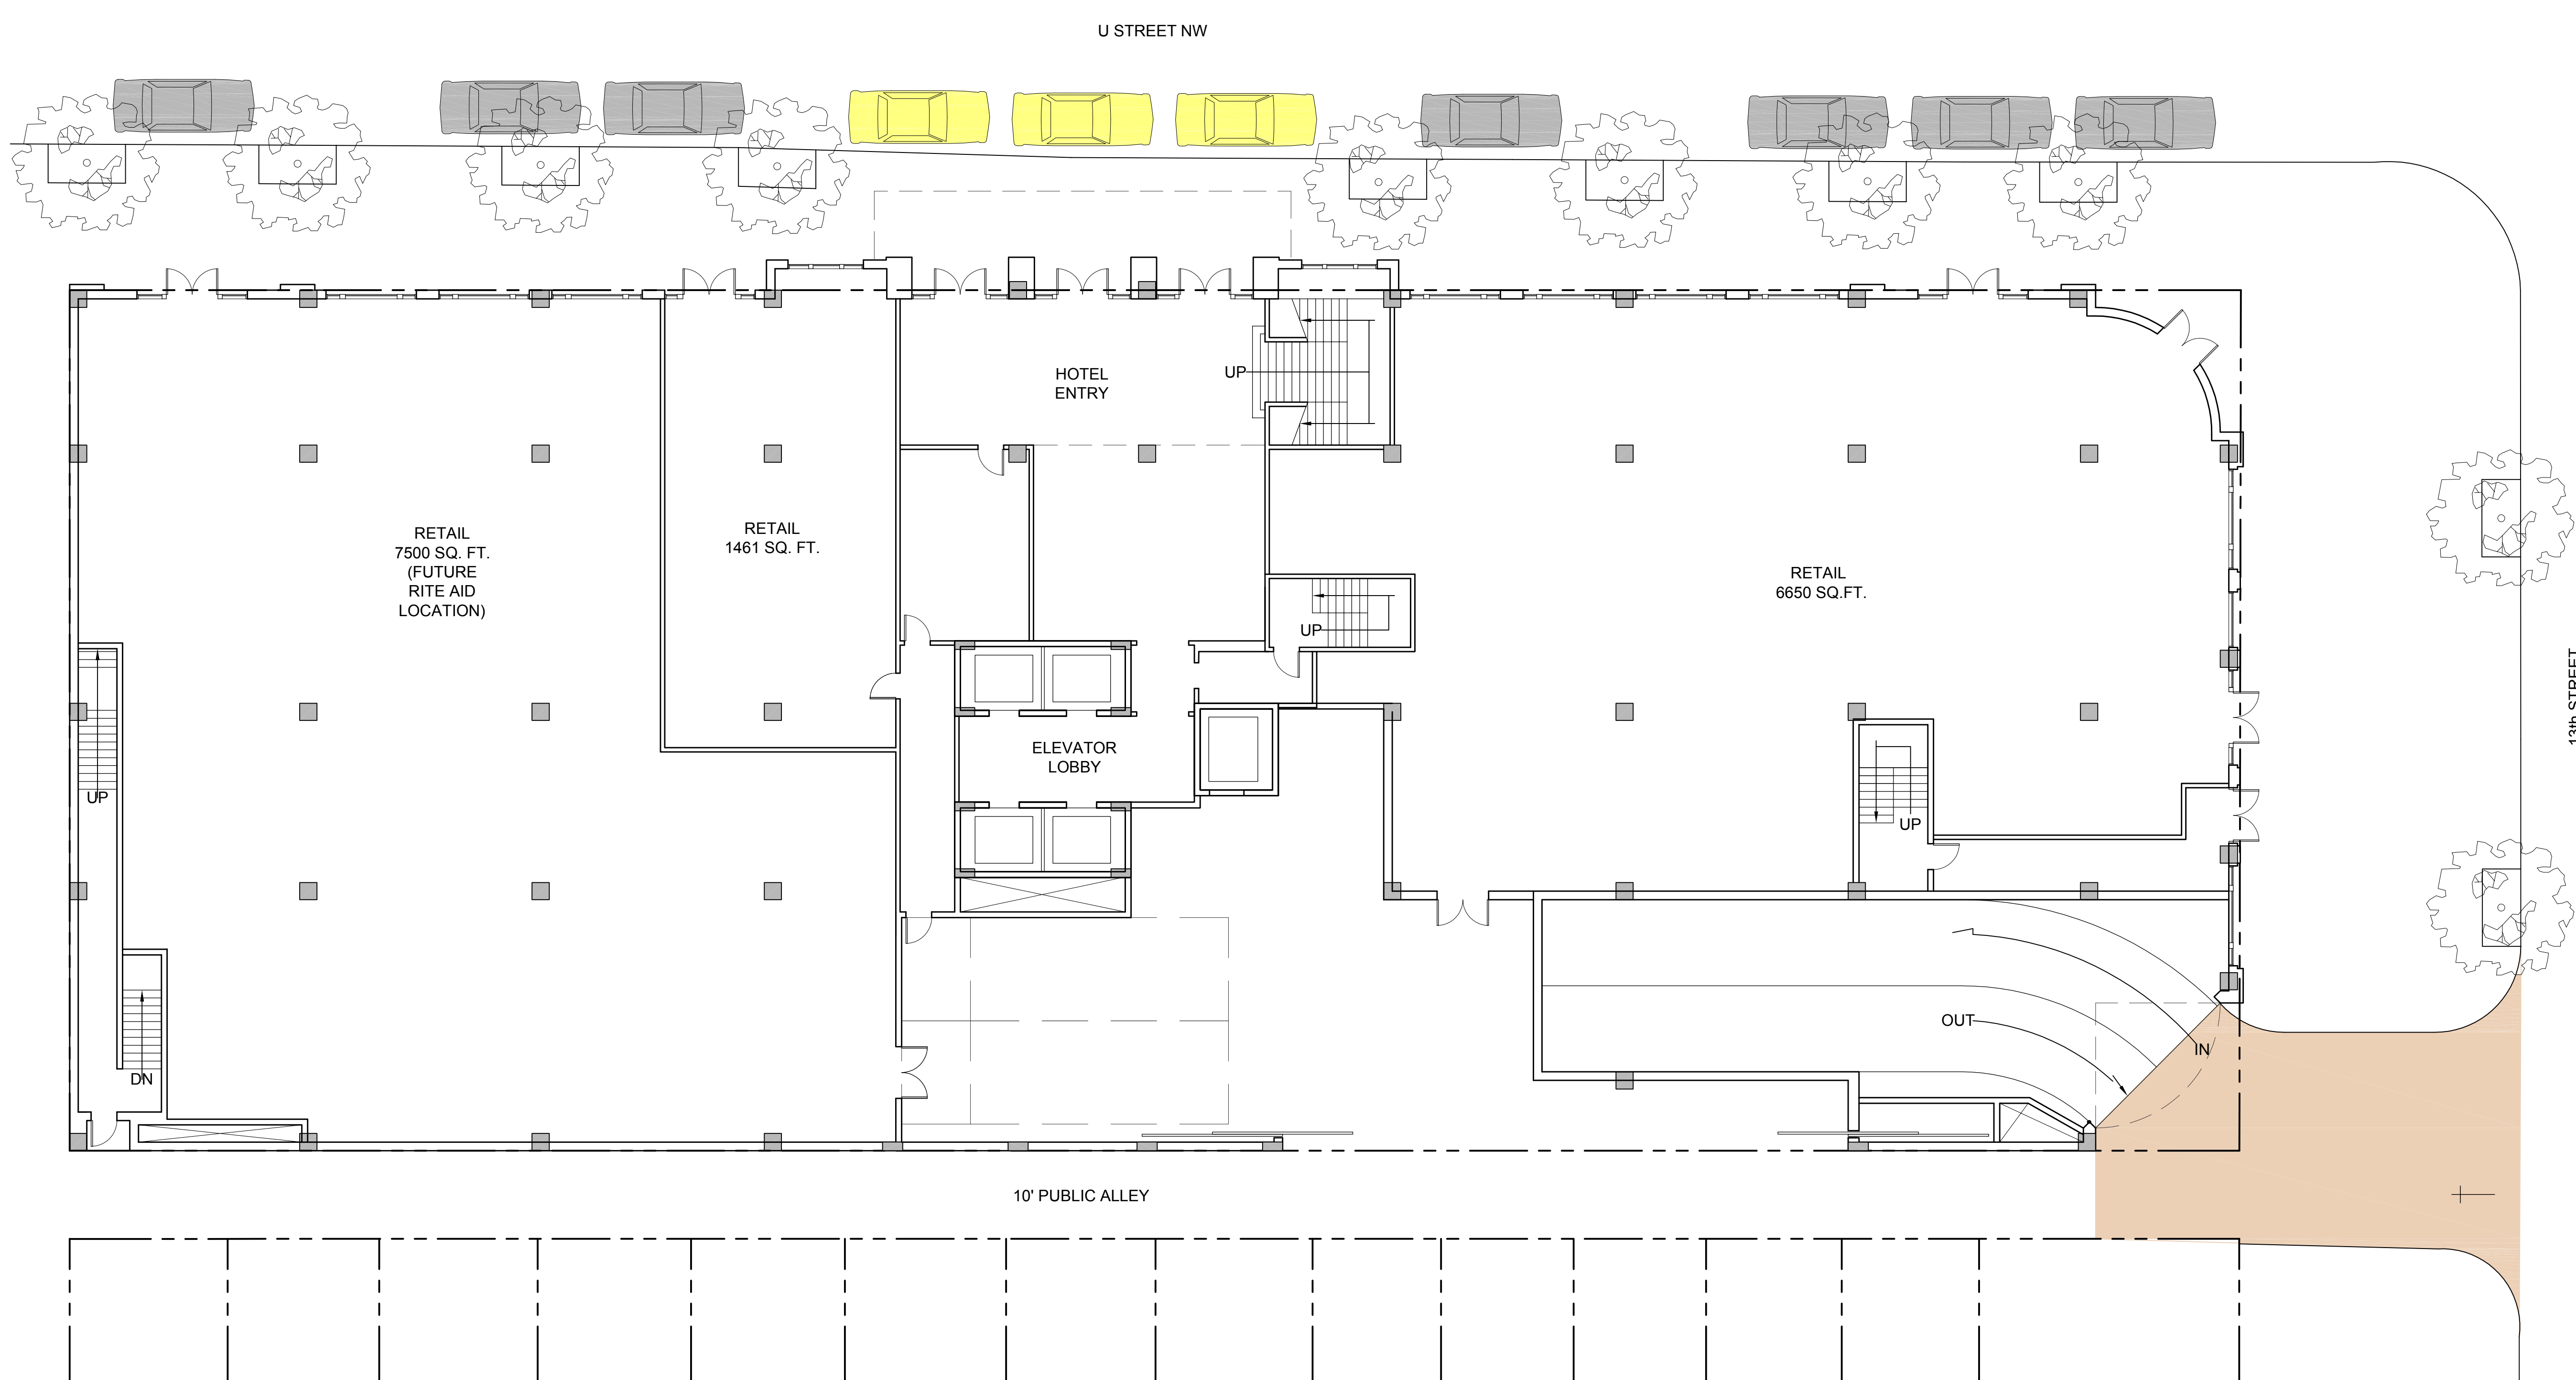

CORNER ENTRY

PARKING GARAGE ENTRANCE LOCATION

HOTEL AT 13TH AND U STREET NW

